



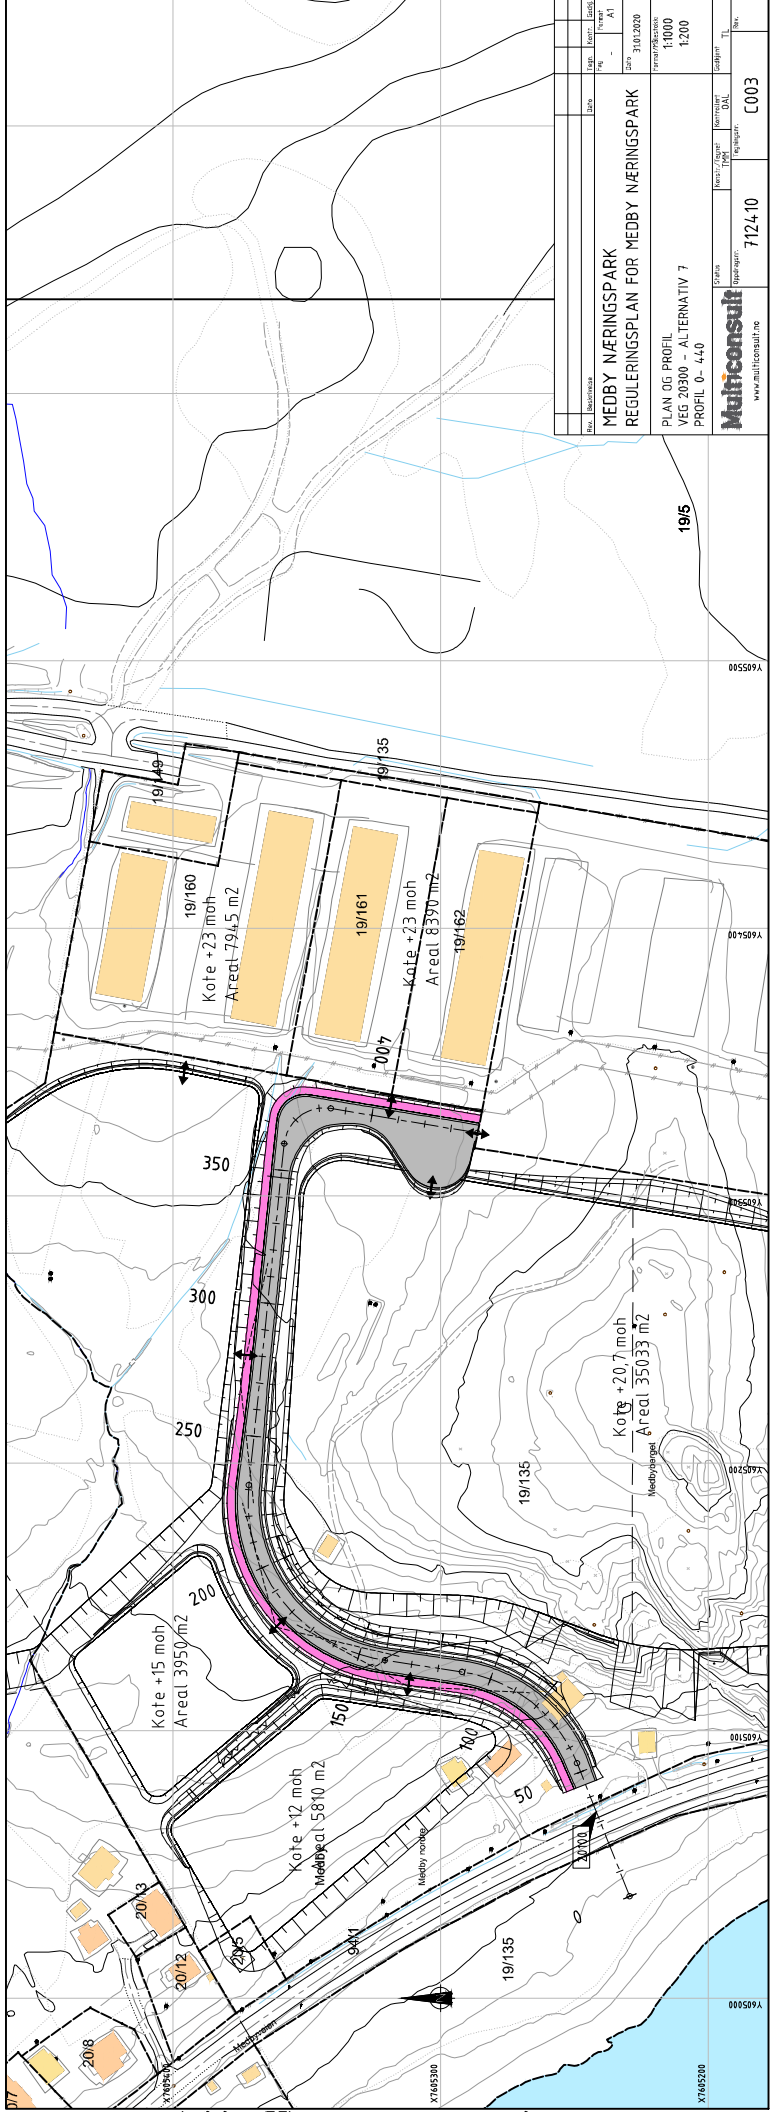

<b>Multiconsult</b> www.multiconsult.no							Prosjekt 7124_10 C003